


560000

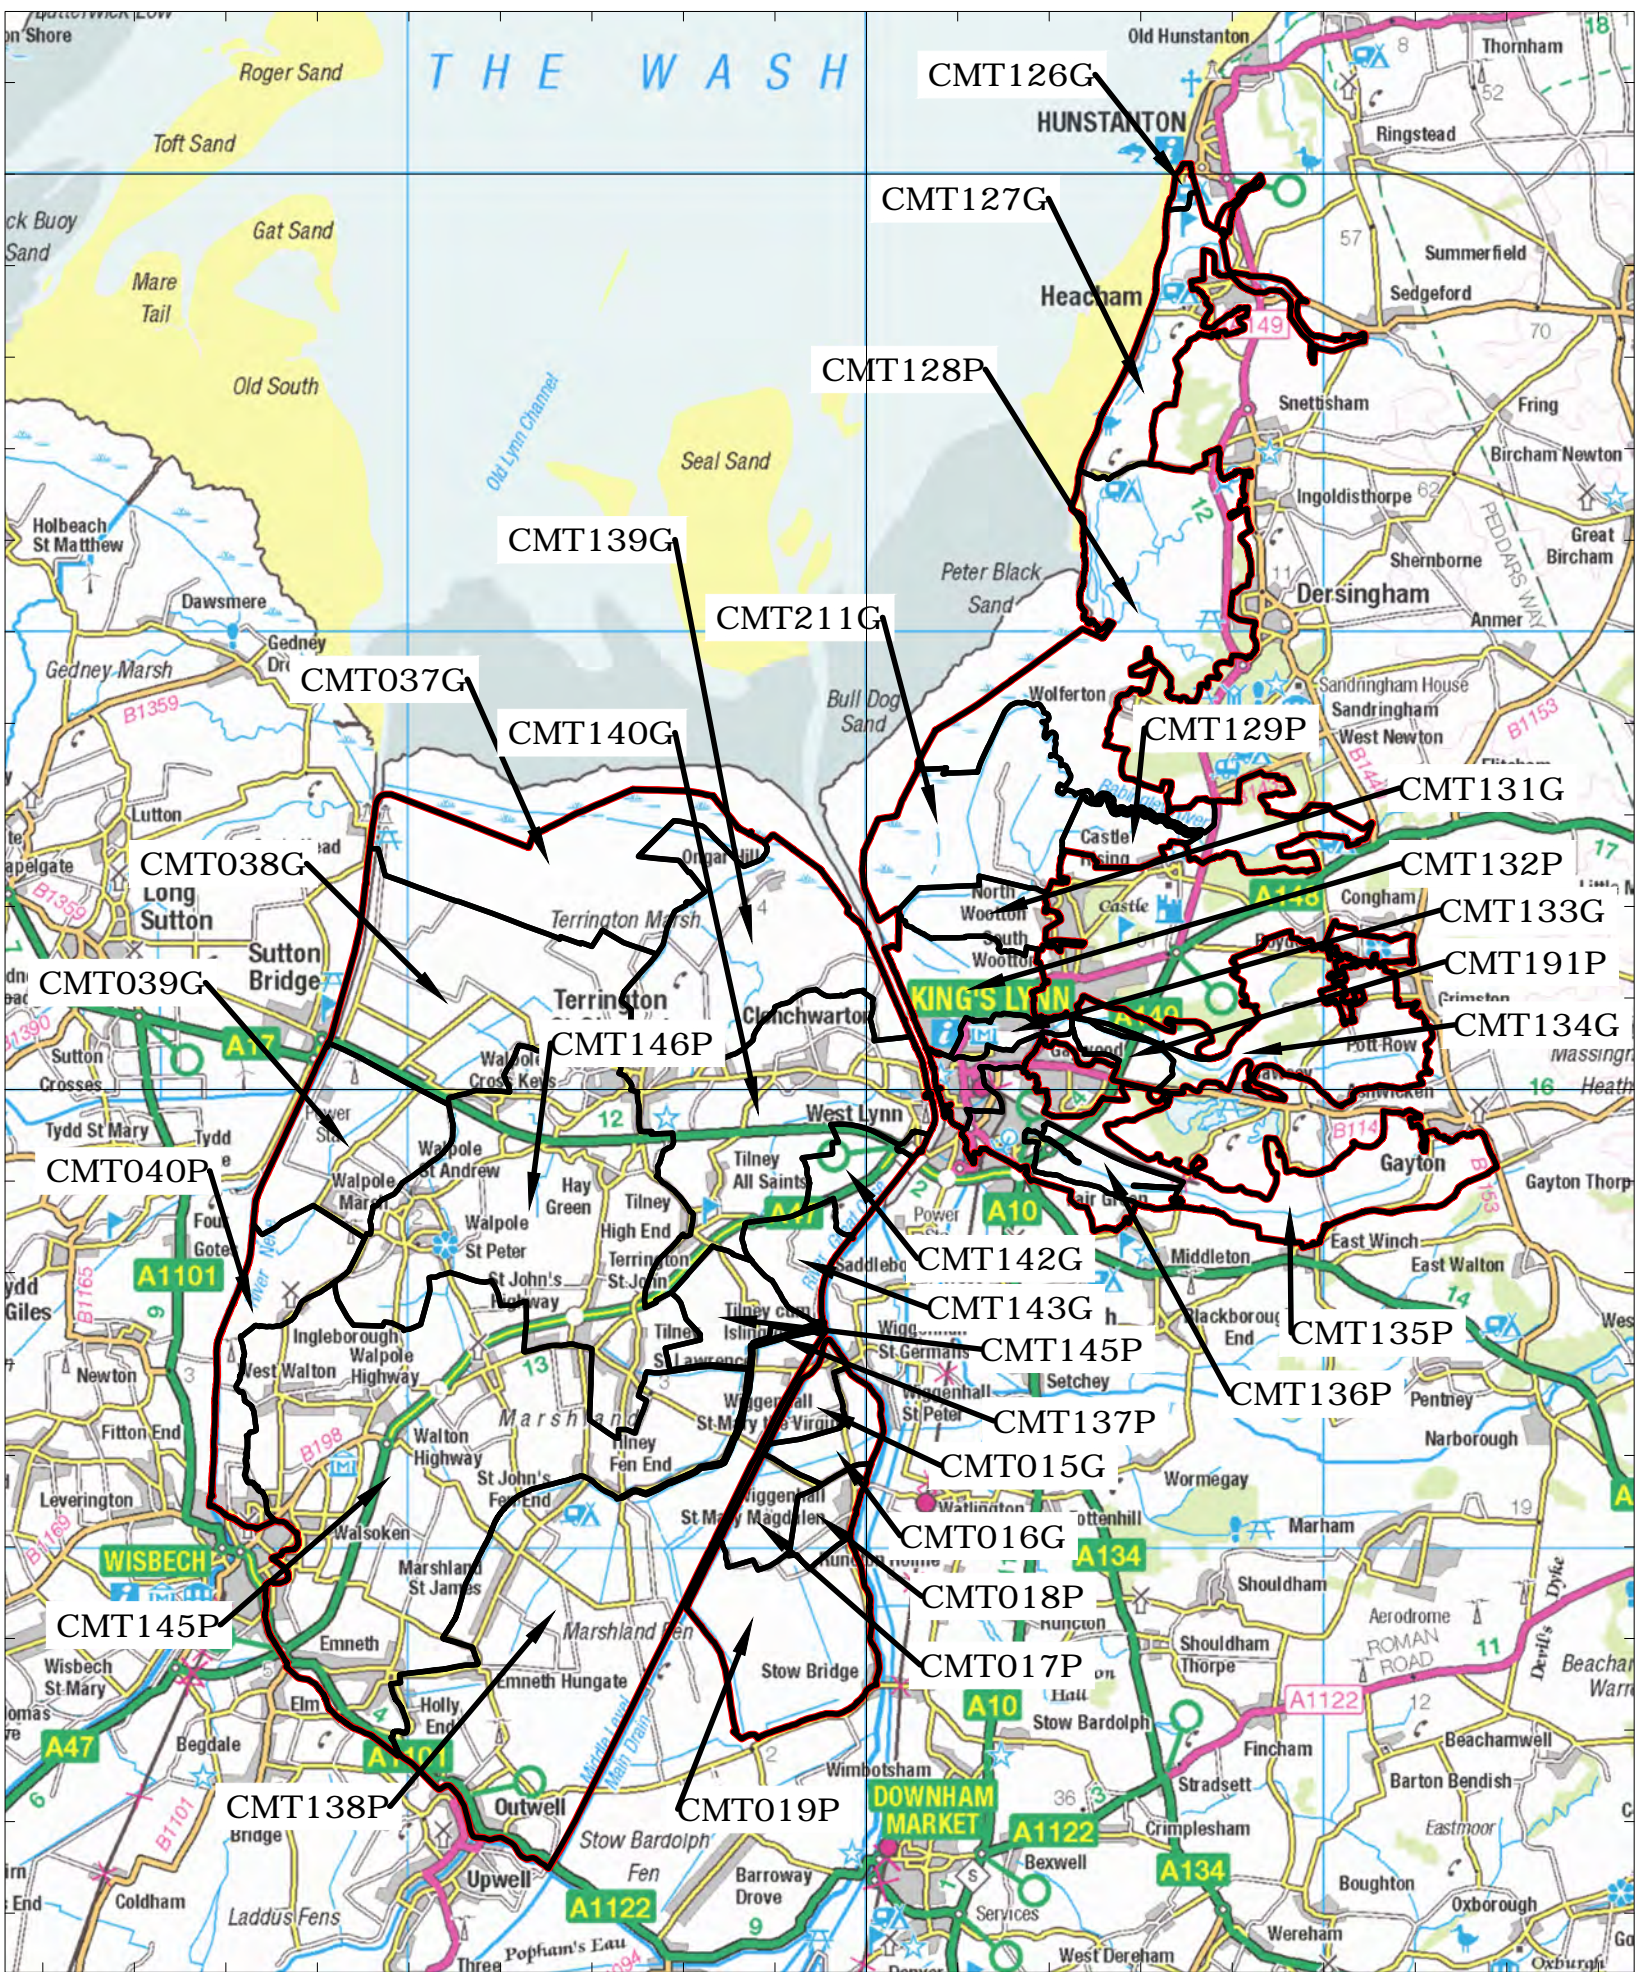

560000

Sheet List Table

| Sheet Number | Sheet Title |
|--------------|----------------------------|
| CMT015G | Wiggshall St Germans |
| CMT016G | Fitton Road Area |
| CMT017P | Waltham Farm |
| CMT018P | Mary Magdalen |
| CMT019P | Magdalen |
| CMT037G | Lighthouse |
| CMT038G | Main Sluice |
| CMT039G | Chalk Lane |
| CMT040P | Ingleborough |
| CMT126G | Searles |
| CMT127G | Heacham North |
| CMT127G | Heacham South |
| CMT128P | Wolferton |
| CMT129P | North Wootton |
| CMT131G | South Wootton |
| CMT132P | North Lynn |
| CMT133G | Black drain - Bawsey drain |
| CMT134G | Gaywood East |
| CMT134G | Gaywood West |
| CMT135P | Middleton Pierrepoint East |
| CMT135P | Middleton Pierrepoint West |
| CMT136P | Middleton Level |
| CMT137P | Mill Basin |
| CMT138P | Green Bank North |
| CMT138P | Green Bank South |
| CMT139G | Billy Kerkham |
| CMT140G | West Lynn Catchment |
| CMT141G | Cut Bridge |
| CMT142G | Merries Farm |
| CMT143G | Knowles Catchment |
| CMT145P | Islington East |
| CMT145P | Islington South |
| CMT145P | Islington North |
| CMT146P | Reeds Drain catchment |
| CMT191P | Church Farm |
| CMT211G | Babingley East |
| CMT211G | Babingley West |
| Index | Index |


INDEX



LEGEND

- Boards Boundary
- Hydrological catchment
- IDB Watercourses
- Pumping Station
- Water Control Structure
- Sluice

KEY MAP

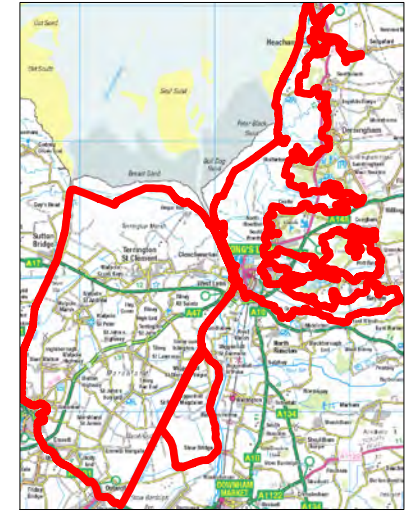

| | |
|--------------|--|
| SCALE | SHEET NUMBER |
| BEST FIT | © Crown Copyright and database rights [2012]. All rights reserved OS licence number 100052639. |
| PLOT DATE | Index |
| 15/05/2023 | |
| FILE NAME | |
| KLIDB_webmap | |