


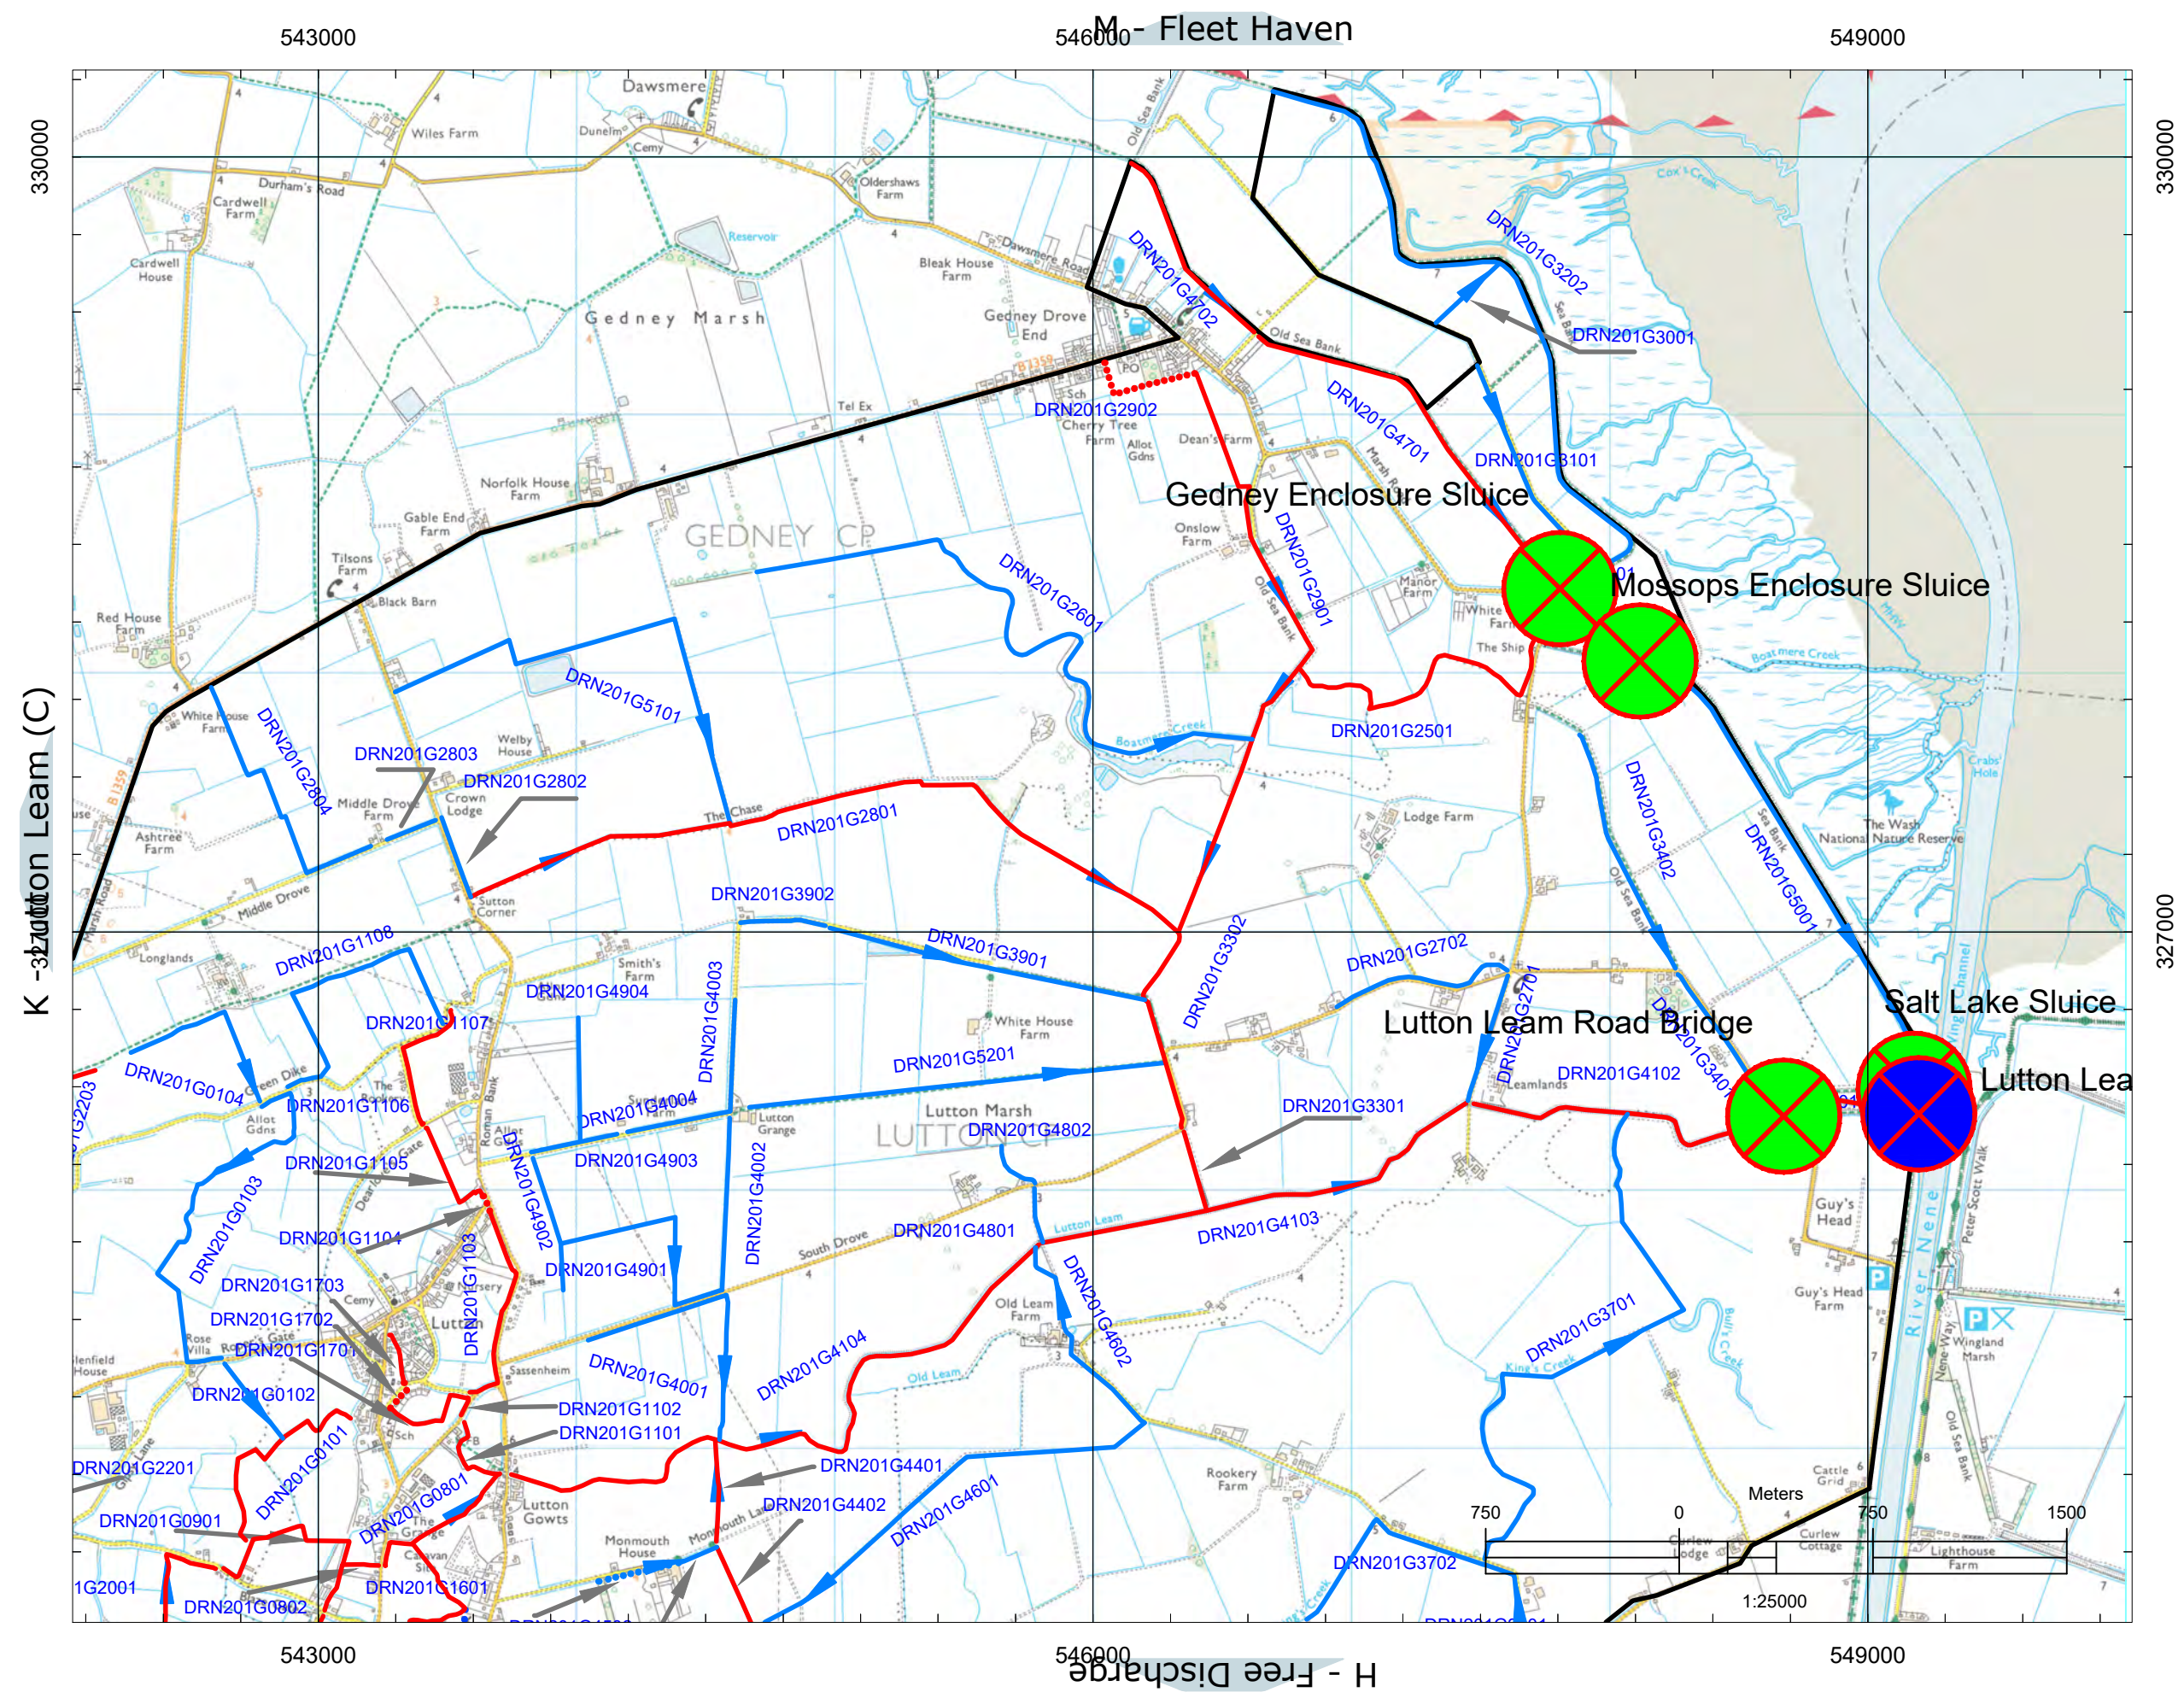


Lutton Leam (E)

 **South Holland**
Drainage Board

LEGEND

-  - Catchment Boundary
-  - High Priority Watercourse
-  - IDB Ordinary Watercourse
-  - High Priority Pipeline
-  - Ordinary Pipeline
-  - Water Control Structure
-  - Pumping Station
-  - Inland Sluice
-  - Tidal Sluice

KEY MAP

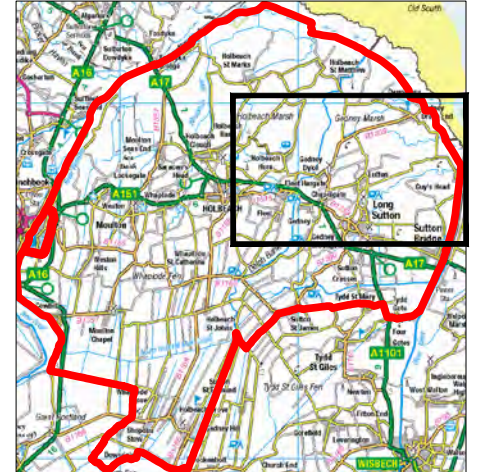



SCALE	SHEET NUMBER
Best fit	© Crown Copyright and database rights [2012]. All rights reserved OS licence number 100029527.
PLOT DATE	CMT201G
08/02/2023	
FILE NAME	
SHIDB_webmap2020.dwg	